


PLAN VIEW

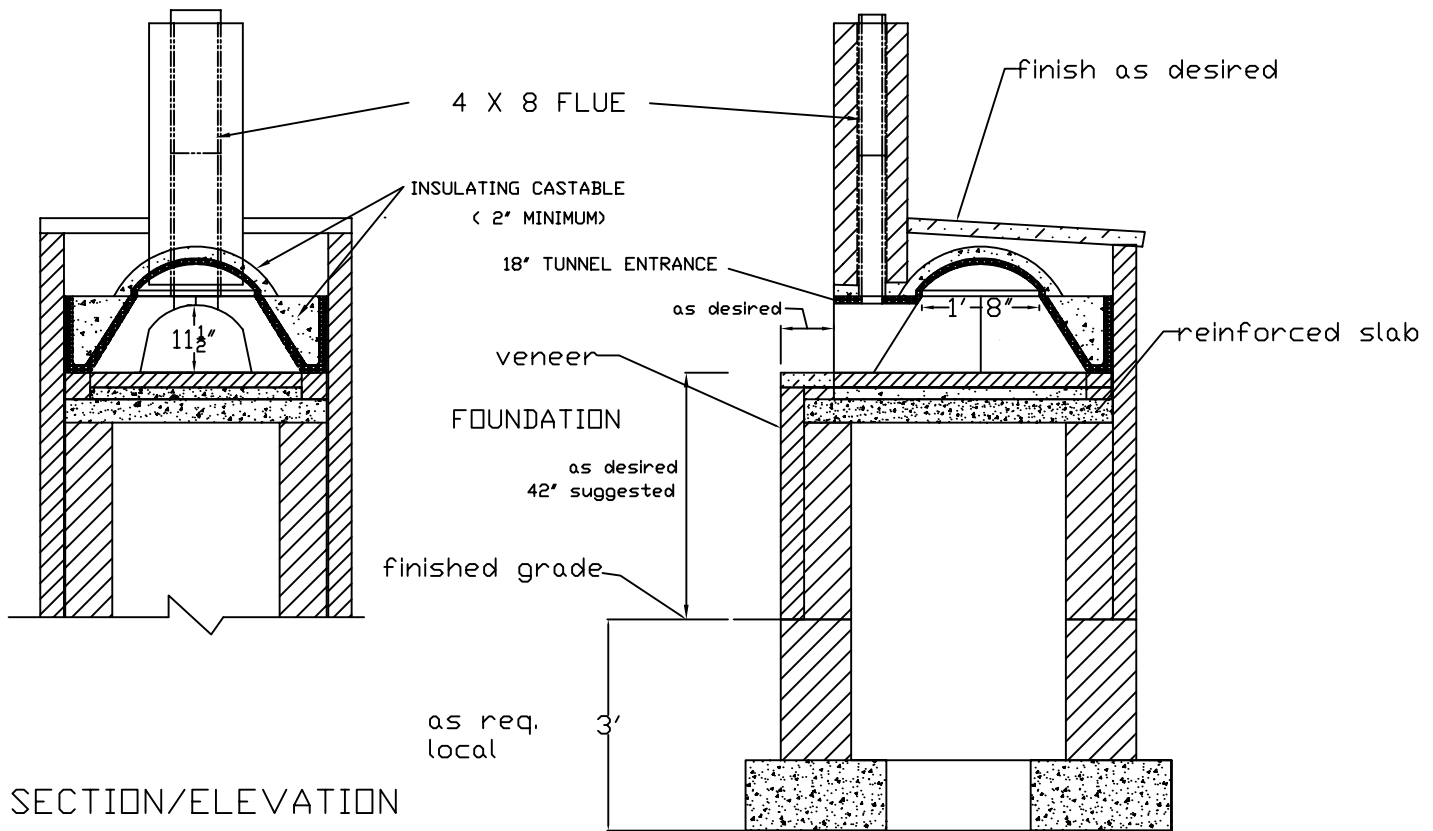

SECTION/ELEVATION

SECTION/ELEVATION

OV-4-15